


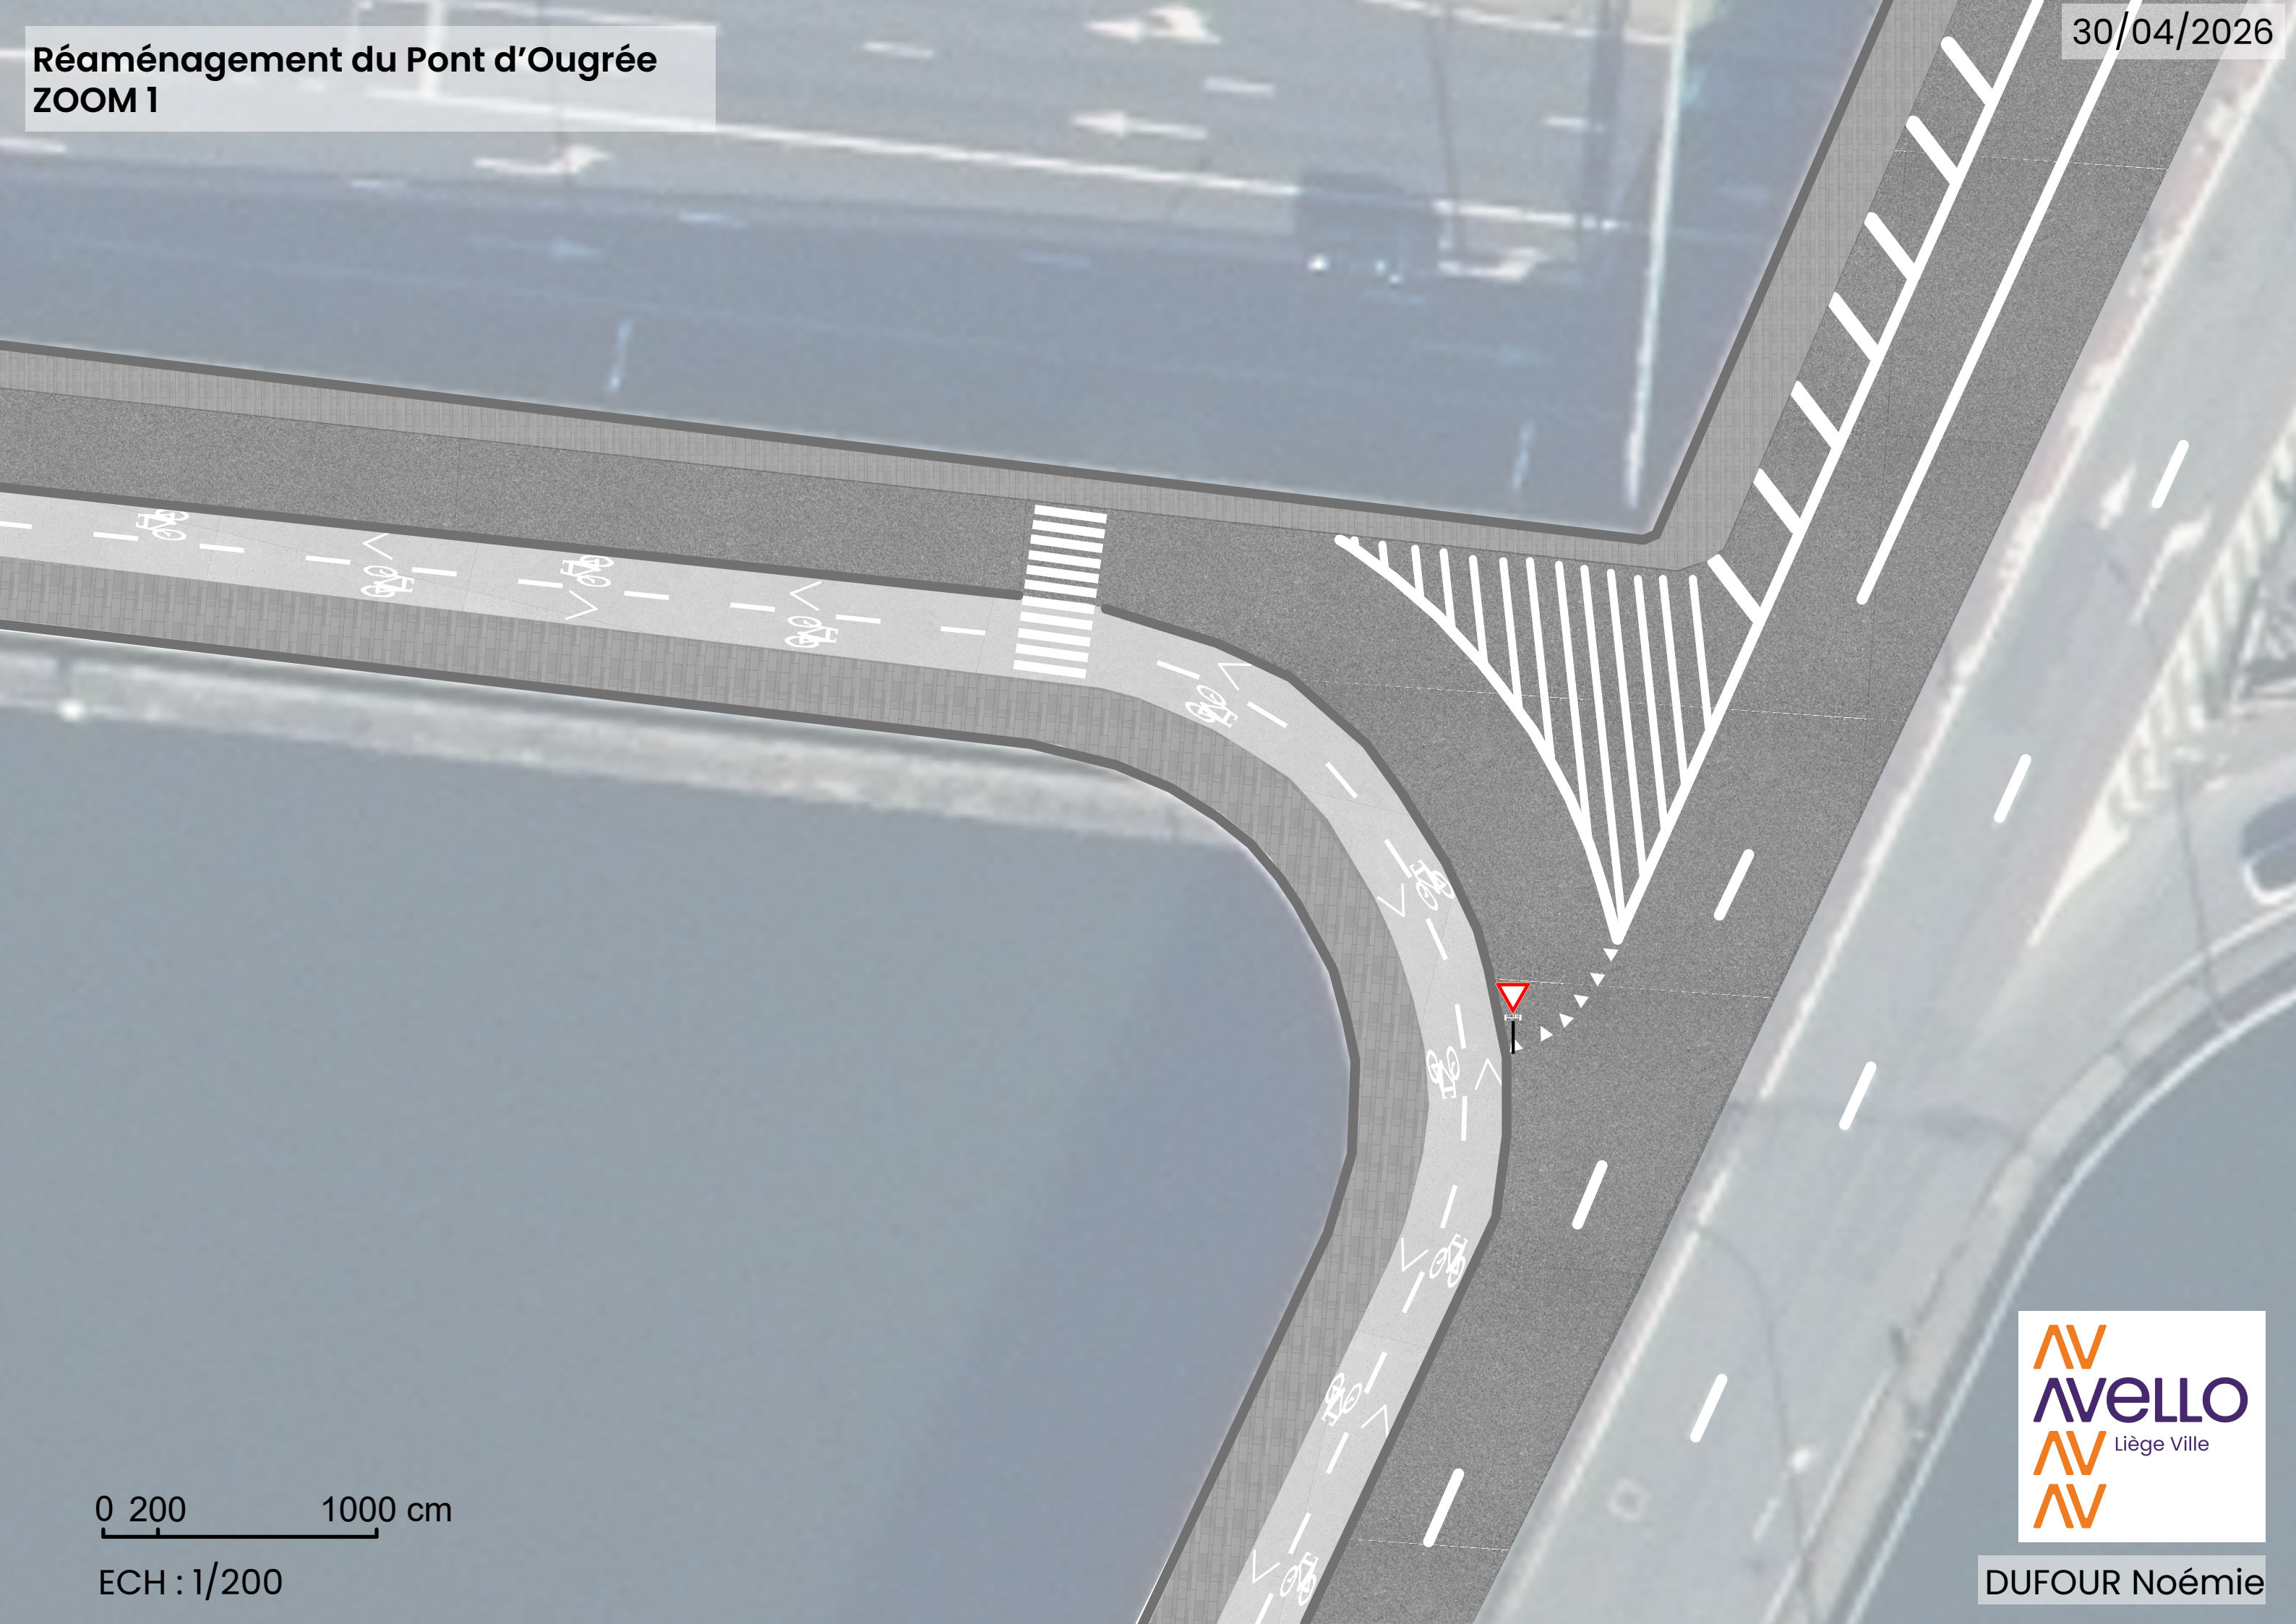

0 200 1000 cm

ECH : 1/200



DUFOUR Noémie